


# Firinga 2 Housing Project at Camp La Colle

Mr. Marie Gerard Amedeo Philippe Didier Malingard De La Wile-Ea-O'frons  
 Surplus of 558A 36P  
 T.V. 1217 No 138

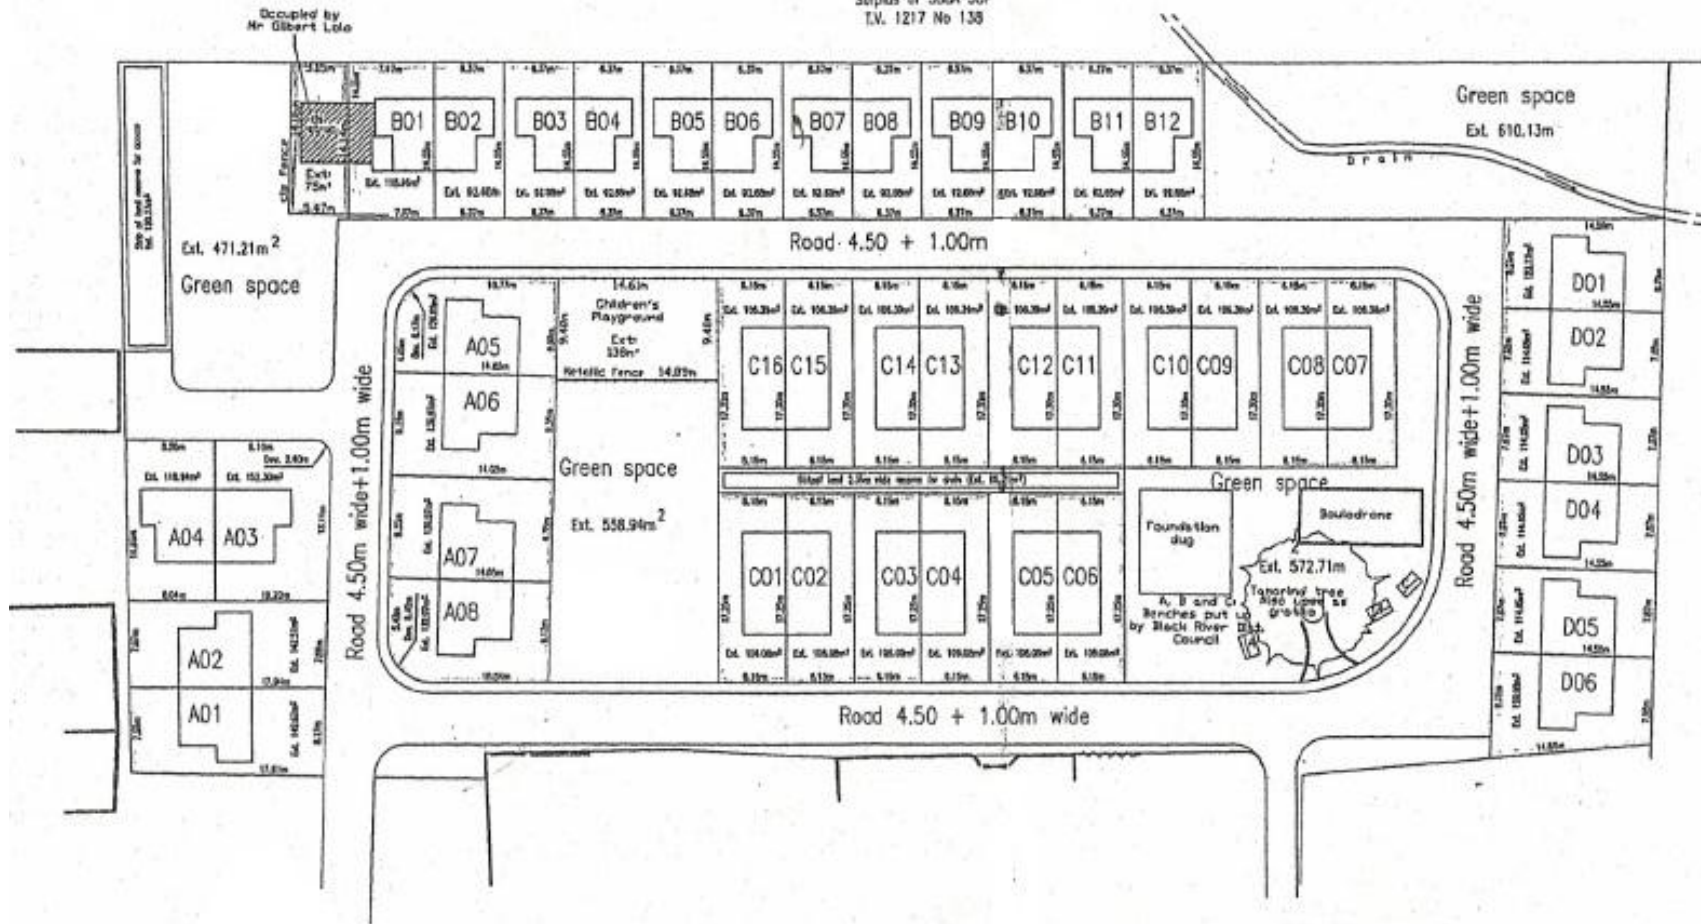

Block layout for individual lease

Scale 1 : 500